


AREA SUMMARY

| | | |
|------------|-------------------|--------|
| Gross RSF: | 56,939.26 | 1st Fl |
| | 43,781.87 | 2nd Fl |
| | <u>100,721.13</u> | Total |

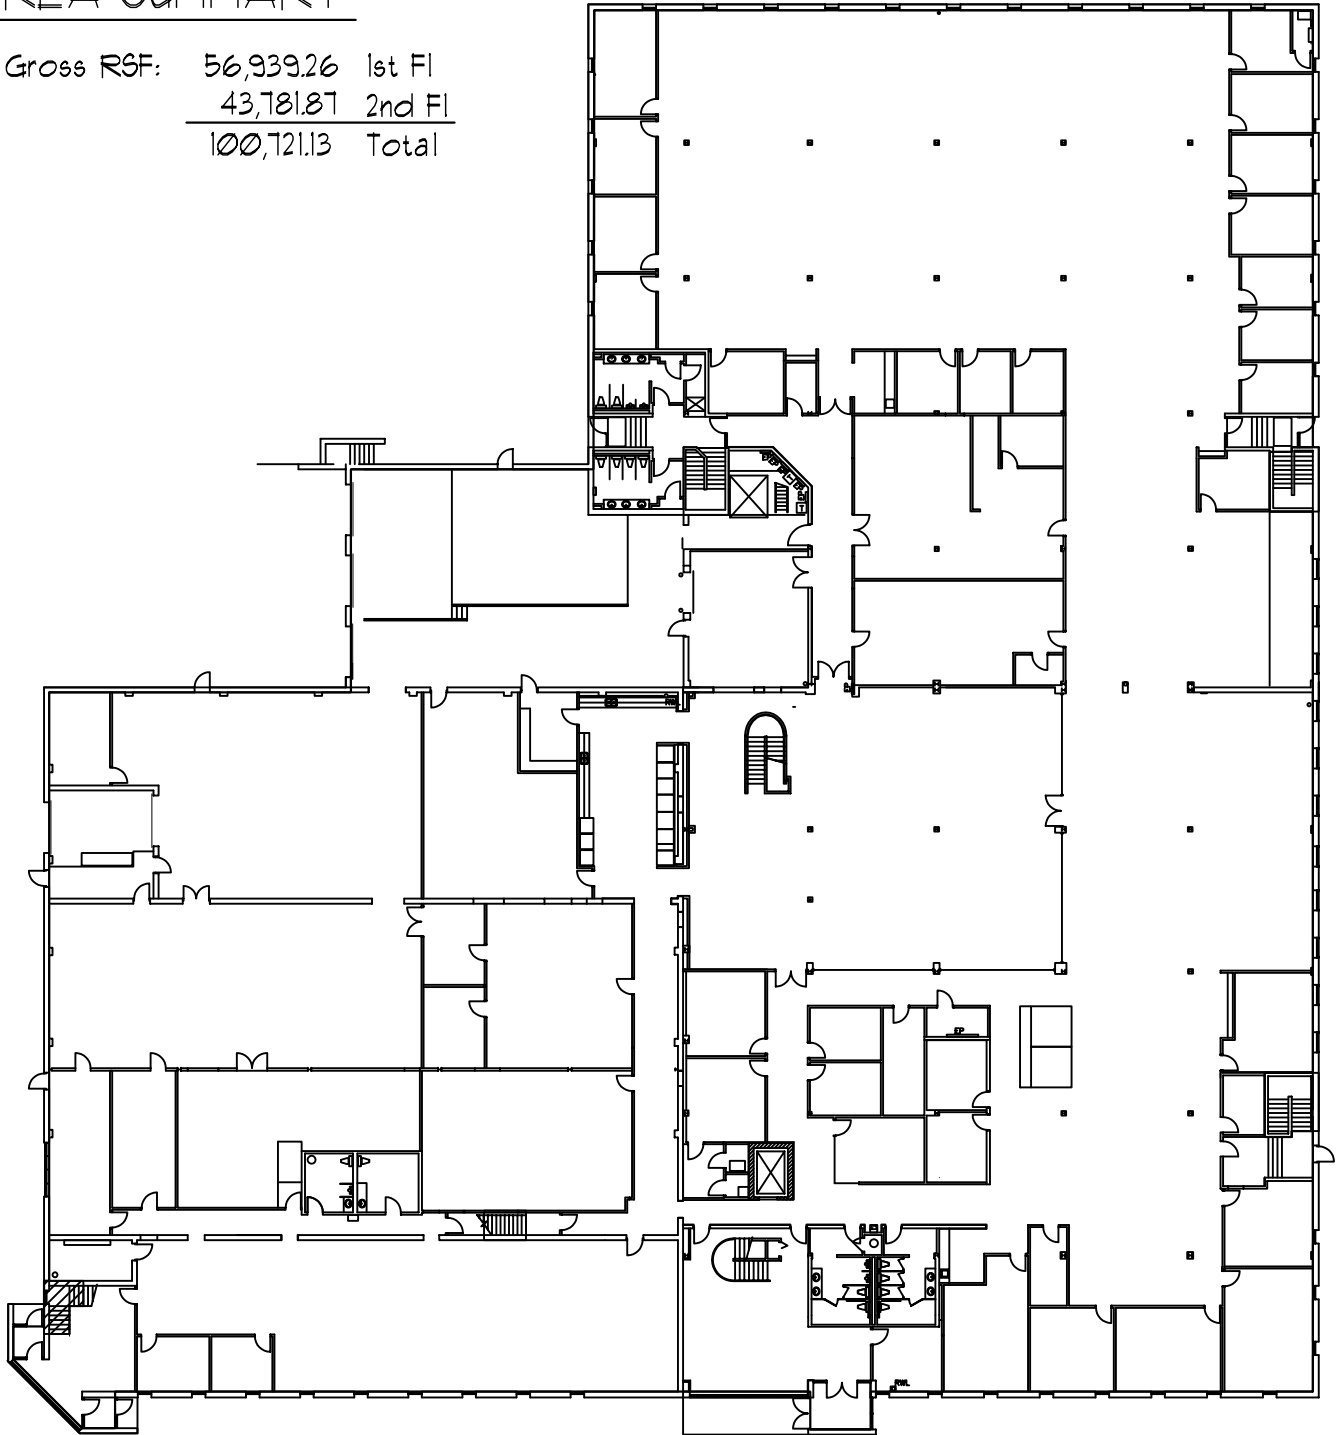

1st Floor Plan

Gross RSF: 56,939.26



Winther-Johnson-Robinson
Architects=Designers

8175-B Lewis Road
Golden Valley, Minnesota 55427
Phone: 763-398-0452
Fax: 763-398-0455

599 Cardigan Road
Shoreview, MN

Origination Date: 03-28-11 Drawn By: RWS Approval:
Issues & Revisions: Project No.: As Noted
Scale:

A1

OF 3