


TENANT B

Gross RSF: 42,846.41

TENANT A

Gross RSF: 14,092.79

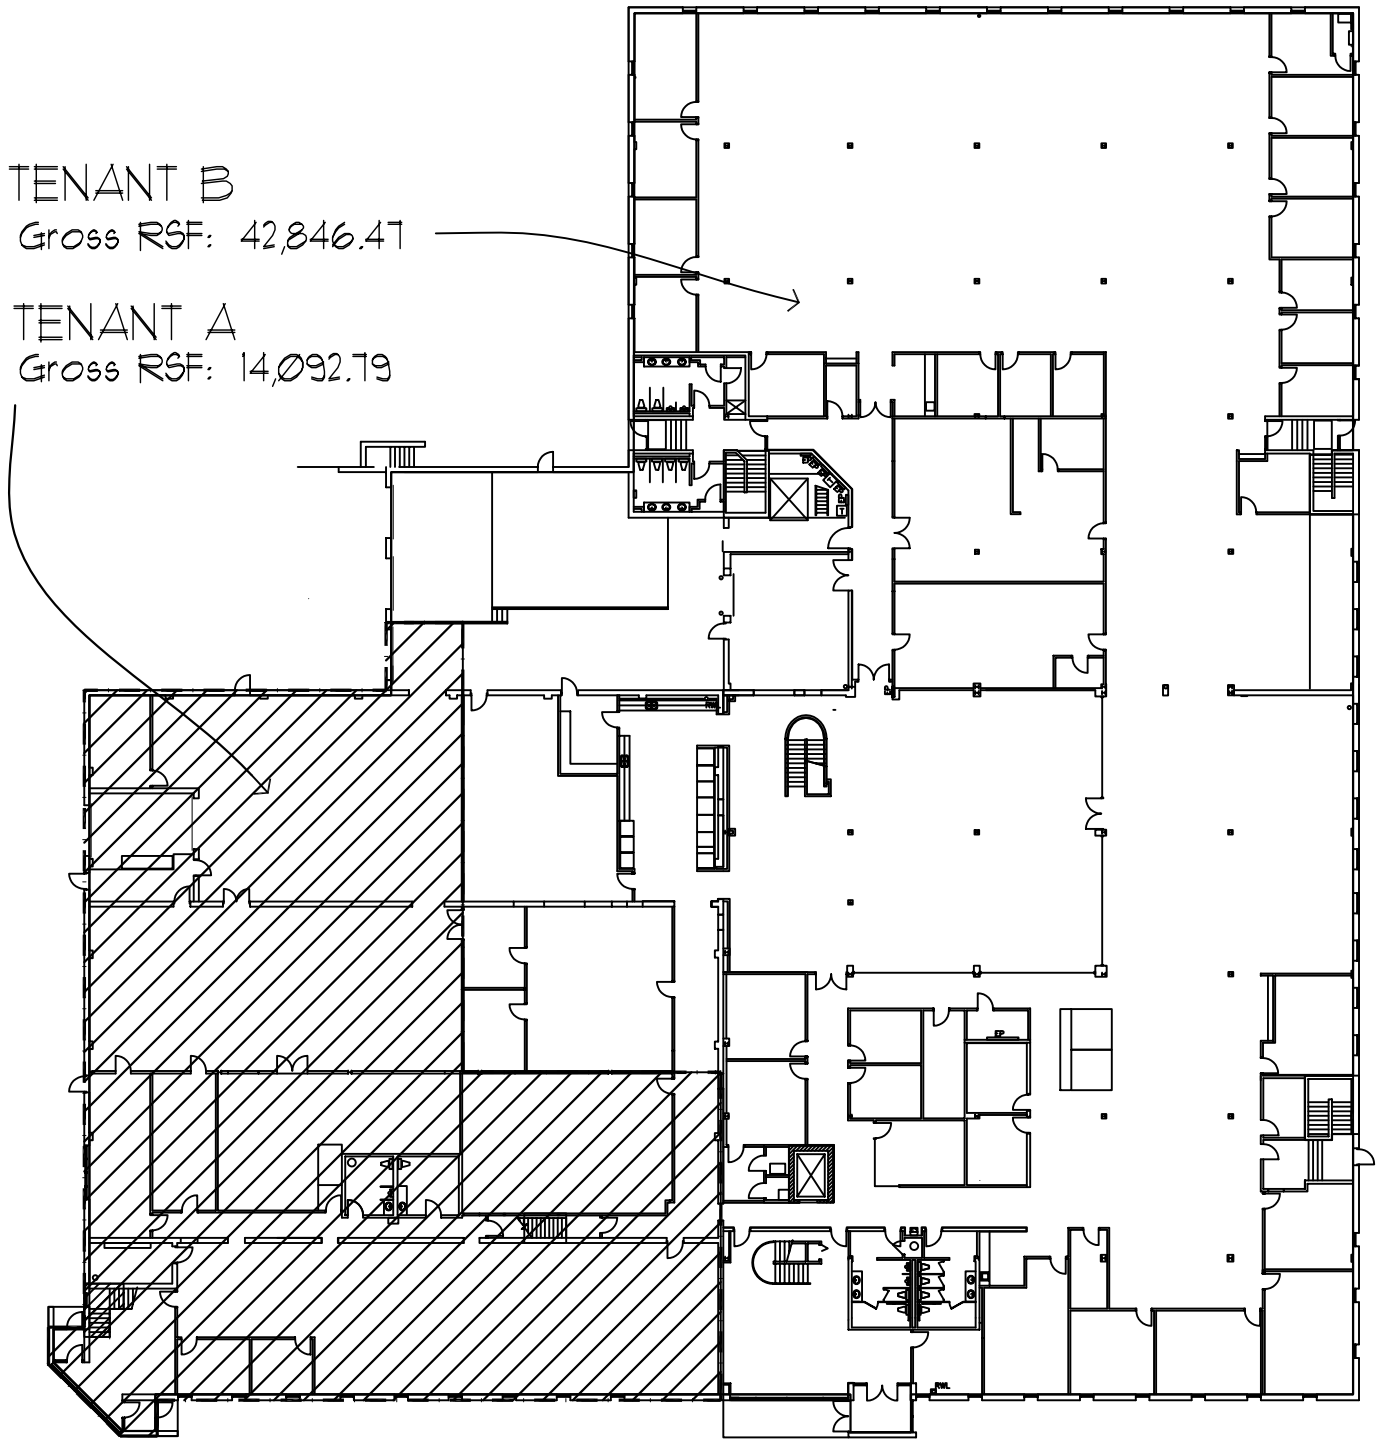

1st Floor Plan

TENANT REDUCTION AREA - 'TENANT' A - B



Winther-Johnson-Robinson  
Architects-Designers

8175-B Lewis Road  
Golden Valley, Minnesota 55427  
Phone: 763-398-0452  
Fax: 763-398-0455

599 Cardigan Road  
Shoreview, MN

Origination Date:	03-28-11	Drawn By:	RWS	Approval:	
Issues & Revisions:		Project No.:			
		Scale:		As Noted	

A3

OF 3